


Before

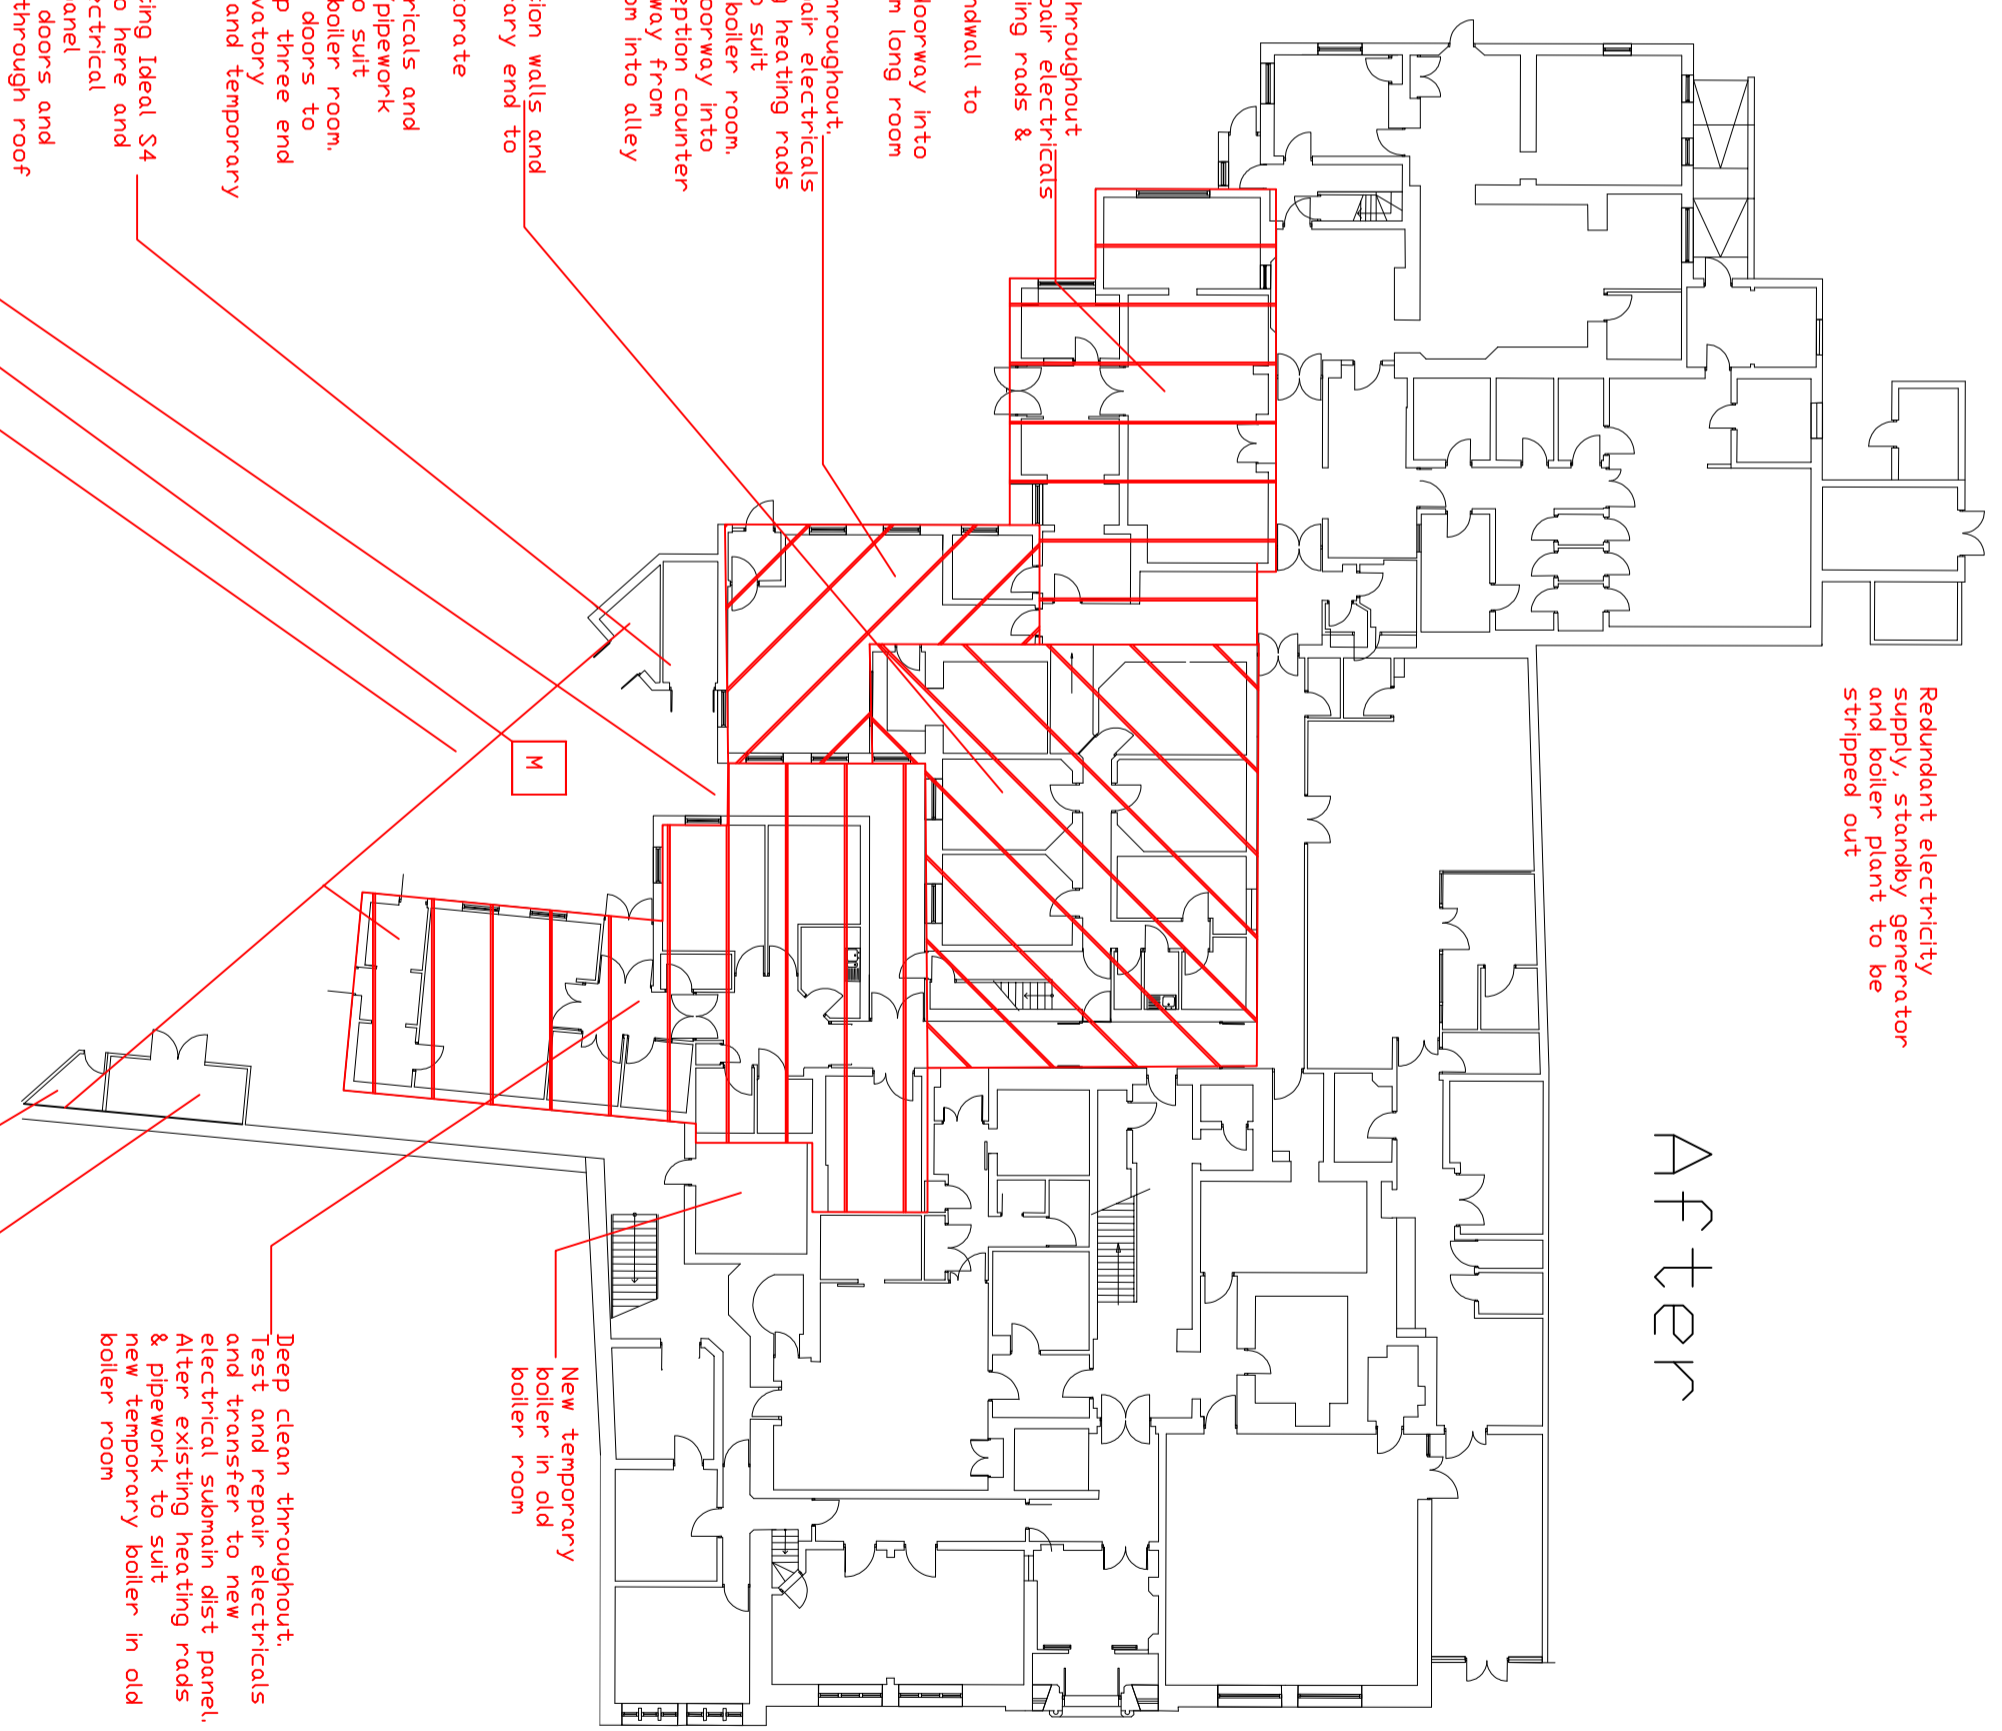

After

Redundant electricity supply, standby generator and boiler plant to be stripped out

Dimensions are not to be scaled from this drawing
Total useable area arising from this project
is approx 545 msq

Minehead Old Hospital

Phase 1 sub-project a Works